

© Crown copyright and database rights 2018. Ordnance Survey 100019346






**Tom McCabe**  
Executive Director of  
Community and Environmental Services  
Norfolk County Council  
County Hall, Martineau Lane  
Norwich NR1 2SG

**DRAWING TITLE**  
Traffic Calming on Greenways  
from Church Lane to Parsons Mead  
General Layout

| REV. | DESCRIPTION | DRAWN BY | CHECKED | DATE |
|------|-------------|----------|---------|------|
|      |             |          |         |      |
|      |             |          |         |      |
|      |             |          |         |      |




| INITIALS | DATE | DRAWING No.                         |
|----------|------|-------------------------------------|
|          |      | CCAG2 21 13                         |
|          |      | PROJECT TITLE                       |
|          |      | Blue & Yellow<br>20mph Restrictions |
|          |      | SCALE                               |
|          |      | As Shown @A3                        |
|          |      | FILE No.                            |
|          |      | PEA029                              |

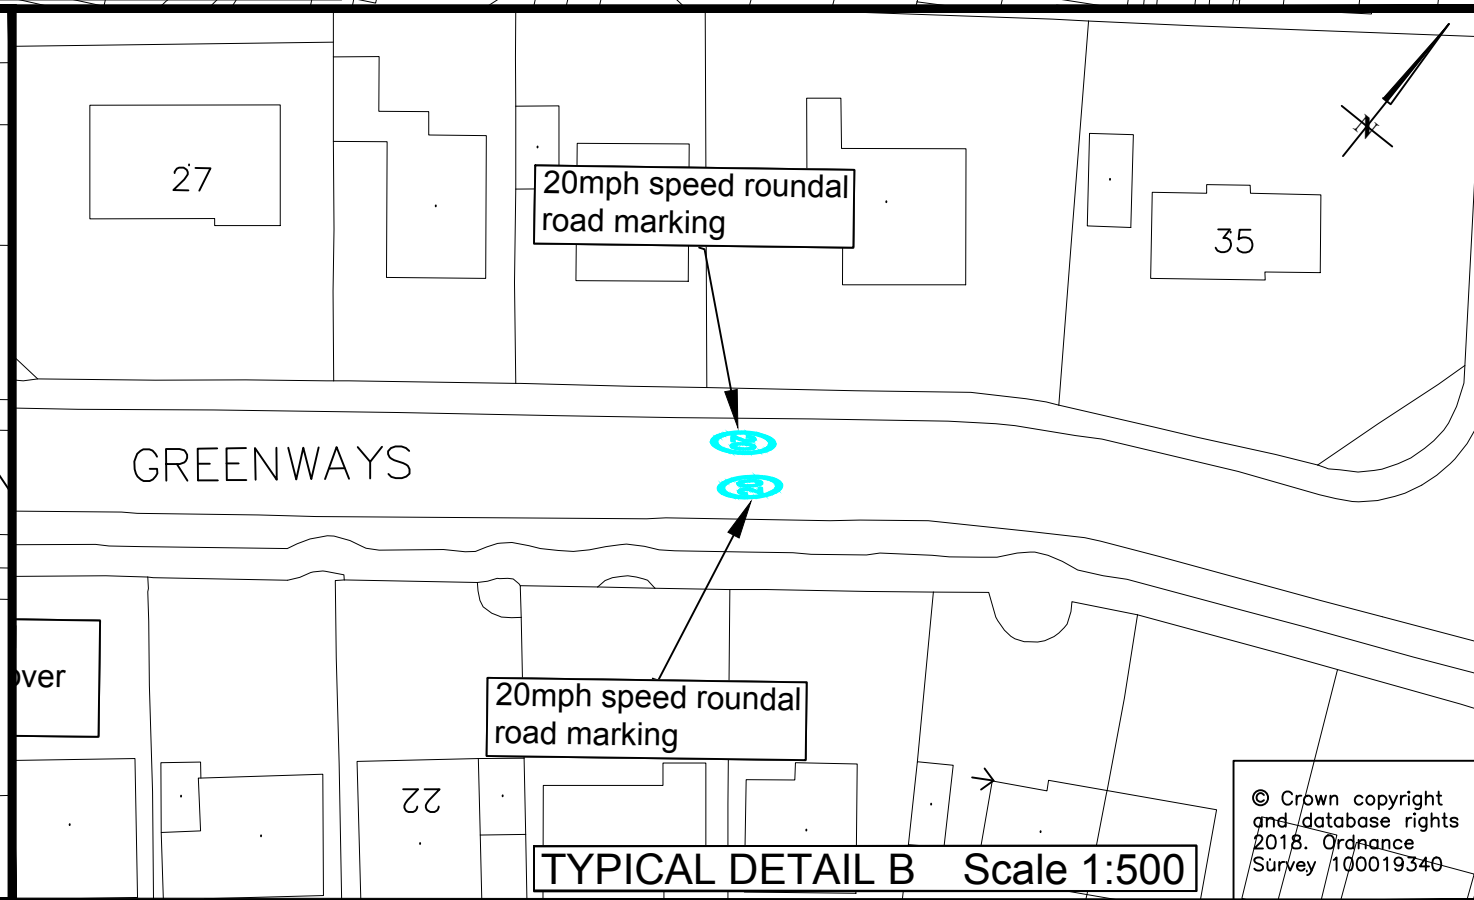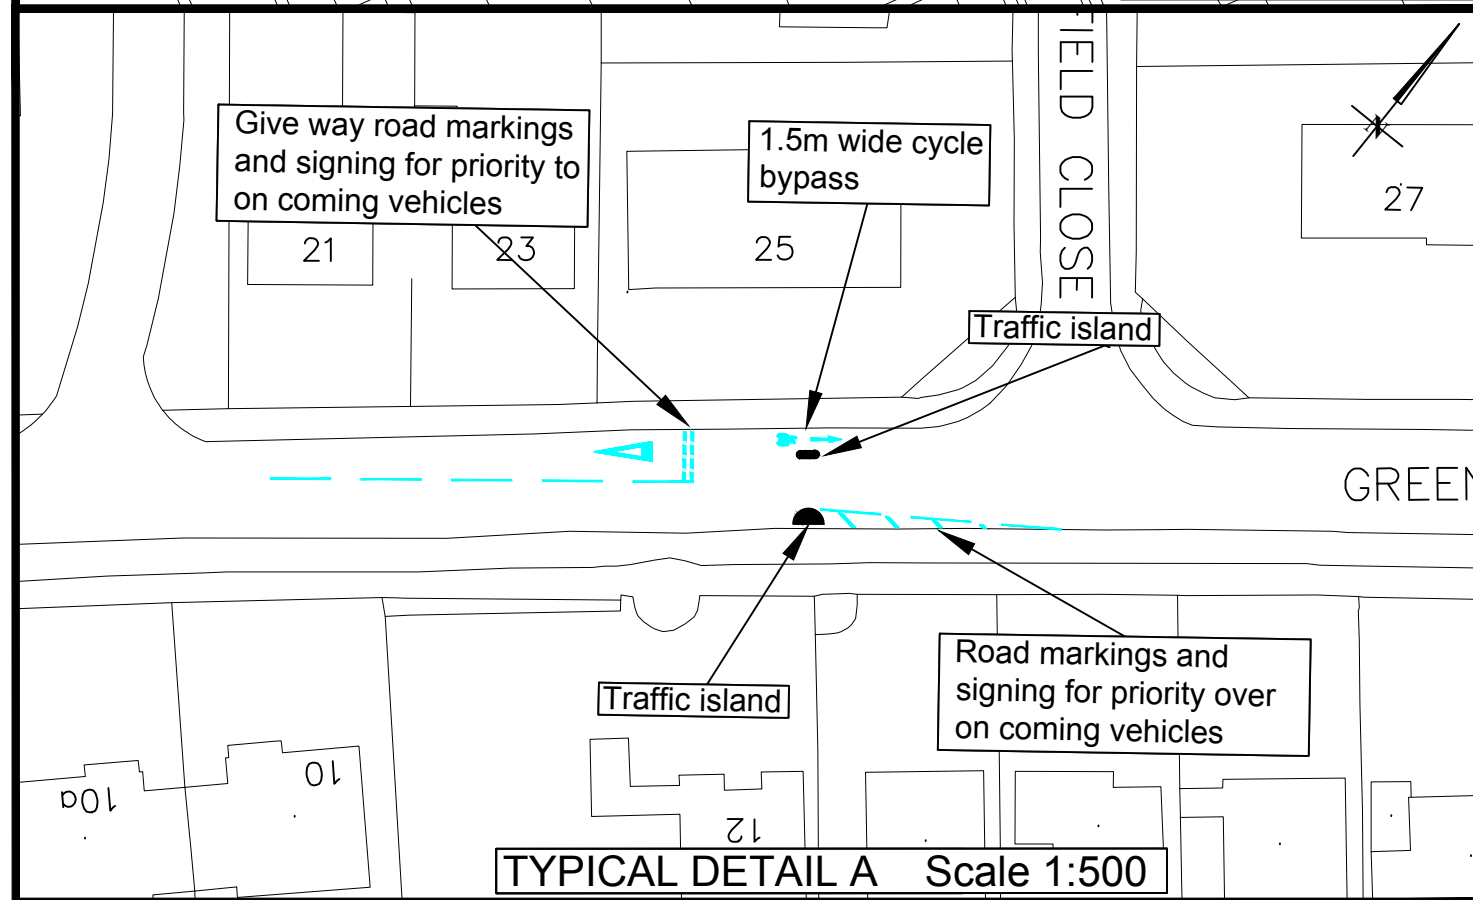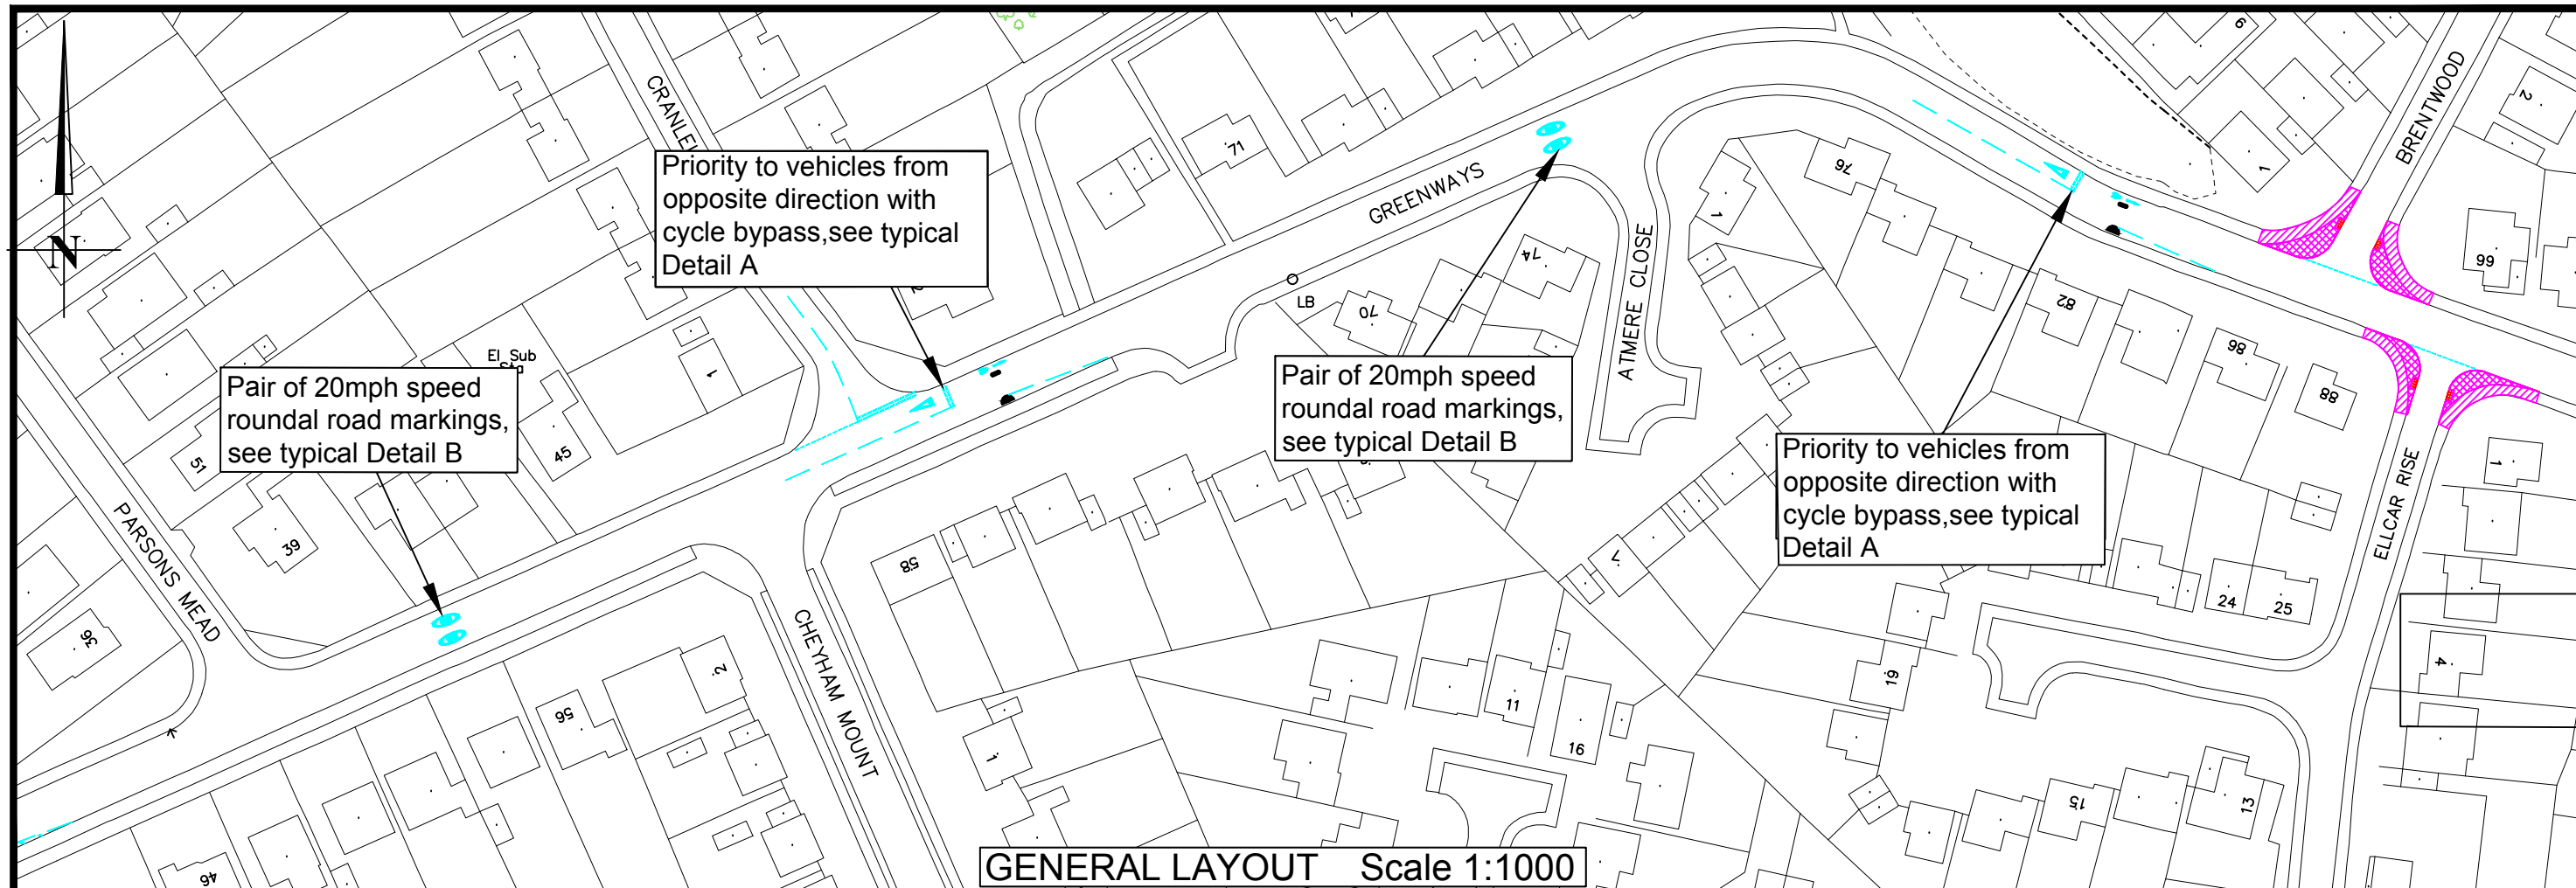

© Crown copyright and database rights 2018. Ordnance Survey 100019340

| REV. | DESCRIPTION | DRAWN BY | CHECKED | DATE |
|------|-------------|----------|---------|------|
|      |             |          |         |      |
|      |             |          |         |      |
|      |             |          |         |      |

| SURVEYED BY | INITIALS | DATE    | DRAWING No.                         |
|-------------|----------|---------|-------------------------------------|
| DESIGNED BY | TC       | June 18 | CCAG2 21 14                         |
| DRAWN BY    | TC       | June 18 | PROJECT TITLE                       |
| CHECKED BY  | LA       | July 18 | Blue & Yellow<br>20mph Restrictions |
|             |          |         | SCALE                               |
|             |          |         | As Shown @A3                        |
|             |          |         | FILE No.                            |
|             |          |         | PEA029                              |

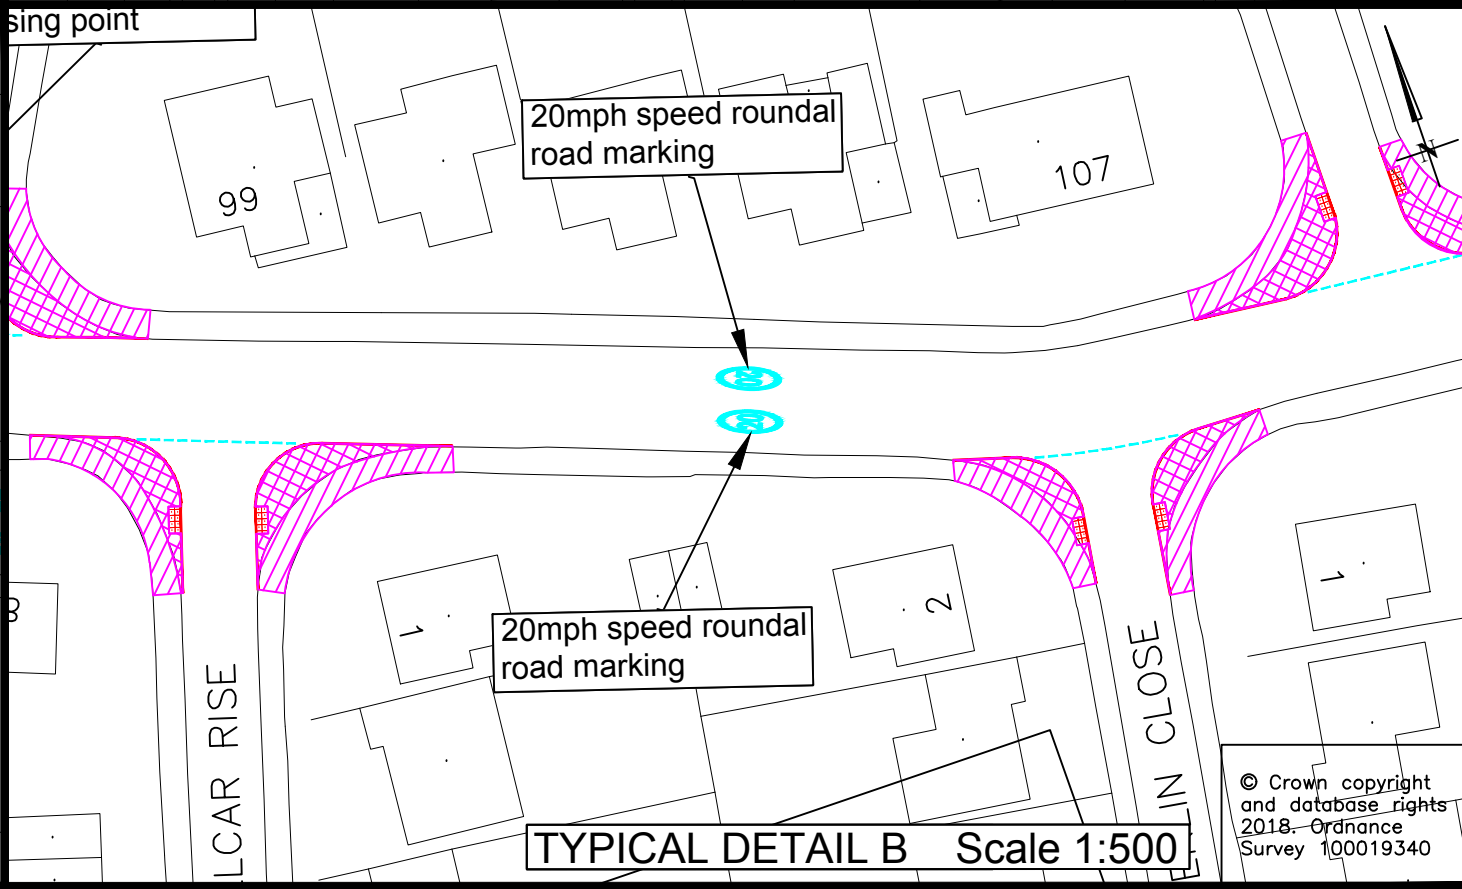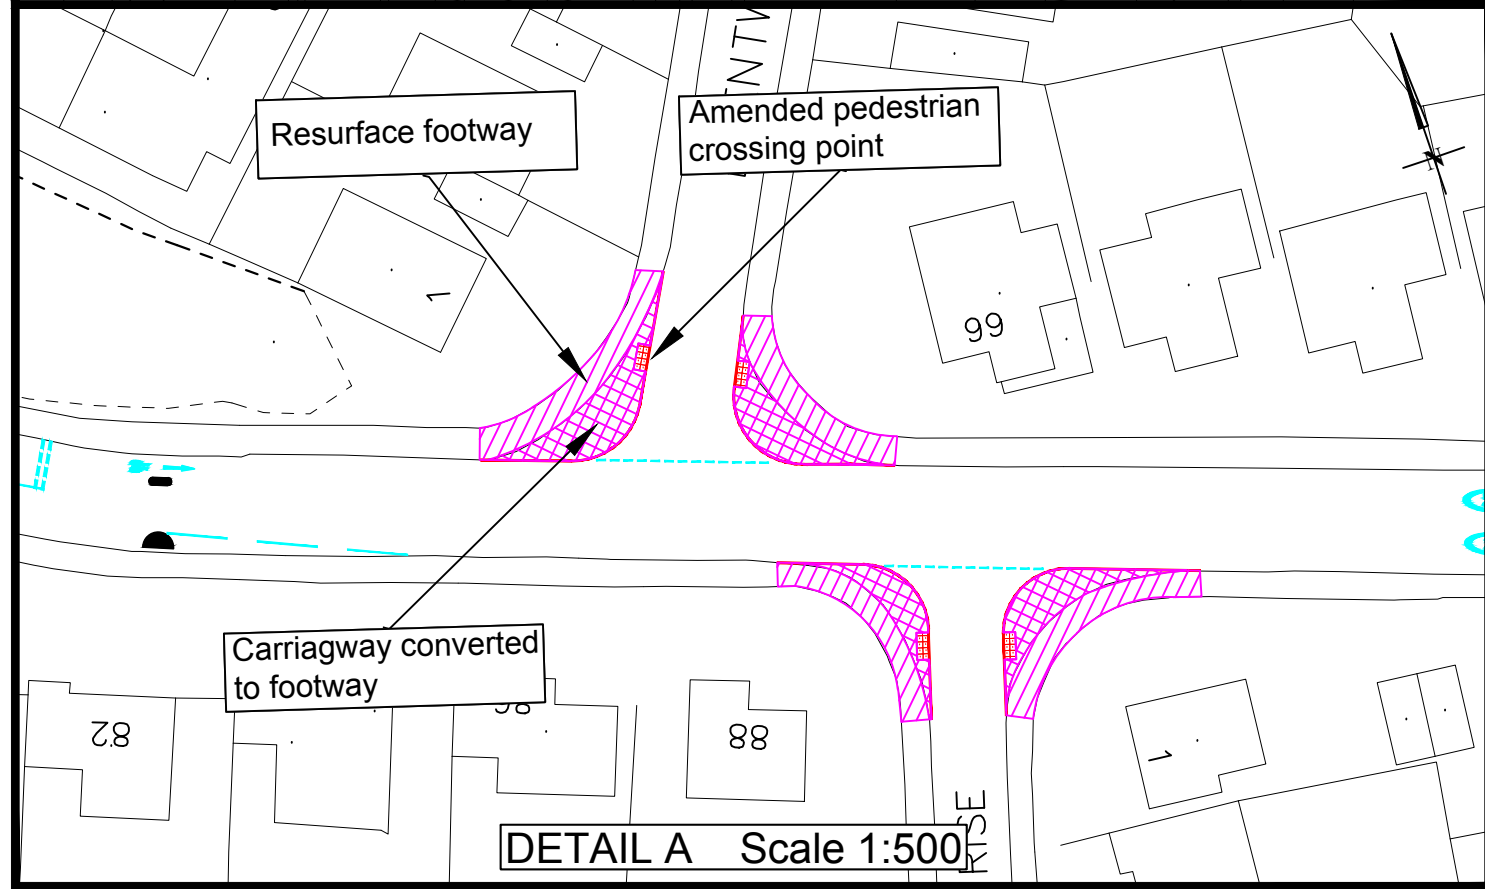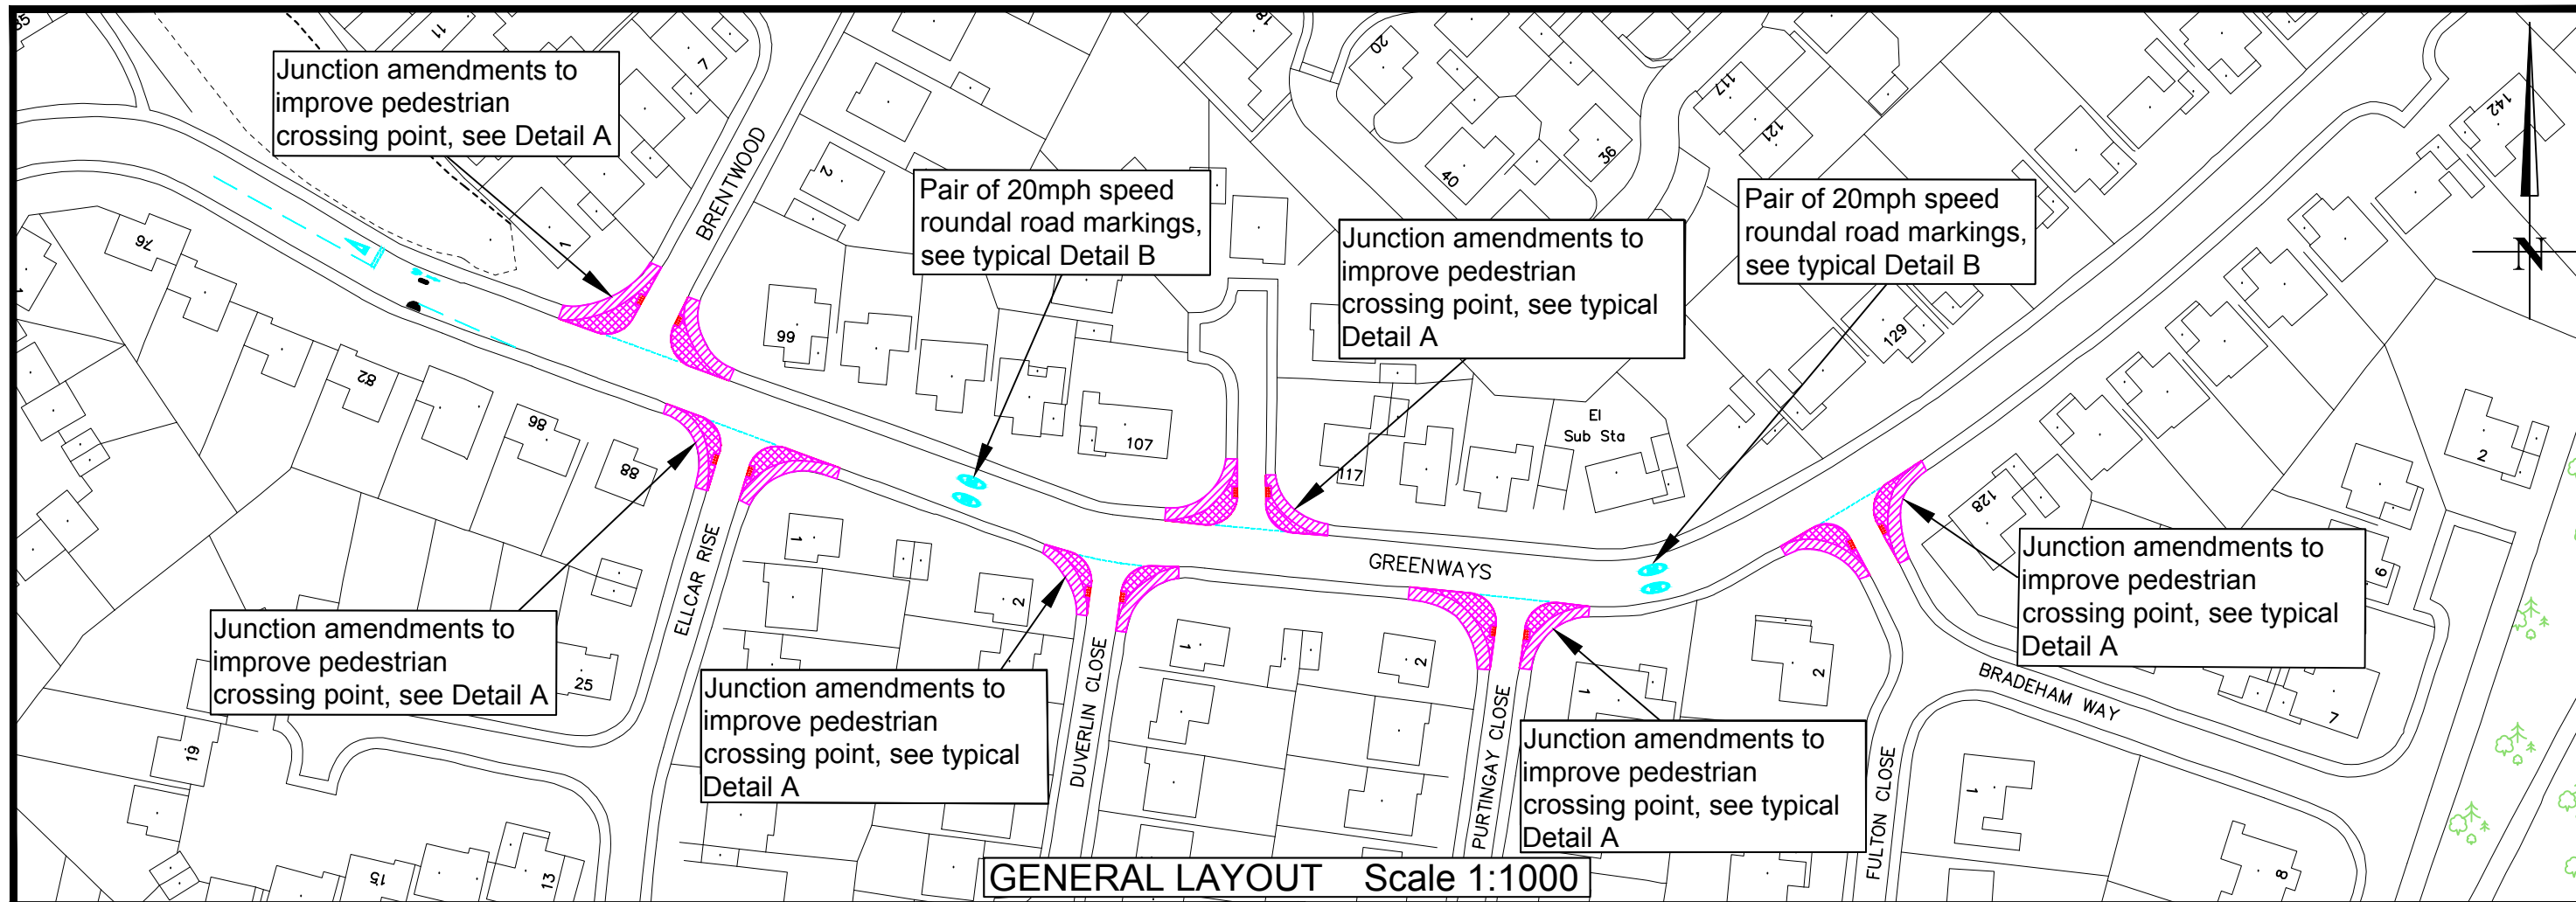

© Crown copyright and database rights 2018. Ordnance Survey 100019340

**Funded by:**

**Tom McCabe**  
 Executive Director of  
 Community and Environmental Services  
 Norfolk County Council  
 County Hall, Martineau Lane  
 Norwich NR1 2SG

DRAWING TITLE  
 Traffic Calming on Greenways  
 from Brentwood to Bradeham Way  
 General Layout

| REV. | DESCRIPTION | DRAWN BY | CHECKED | DATE |
|------|-------------|----------|---------|------|
|      |             |          |         |      |
|      |             |          |         |      |
|      |             |          |         |      |

| SURVEYED BY | INITIALS | DATE    | DRAWING No.                         |
|-------------|----------|---------|-------------------------------------|
|             |          |         | CCAG2 21 15                         |
| DESIGNED BY | TC       | June 18 | PROJECT TITLE                       |
| DRAWN BY    | TC       | June 18 | Blue & Yellow<br>20mph Restrictions |
| CHECKED BY  | LA       | July 18 | SCALE FILE No.                      |
|             |          |         | As Shown @A3 PEA029                 |