

NOTE TBC - Bluebell Rd cyclepath to be enhanced as part of separate scheme

Redundant signs and street furniture to be removed to enhance appearance of space

Removal of parking on north side of Eaton Street

Proposed speed cushions

NOTE TBC - Widen cycle track up to new signal controlled crossing to allow two way use by cyclists

Bus shelter to be set further back in verge

Widened path converted to shared-use

Cyclists rejoin carriageway

Shorter pedestrian crossing - central island removed


shorter pedestrian crossing

Raised landscaped area to incorporate repositioned village sign, seat and public transport information

Shared cycle and pedestrian crossing (toucan)

Key

- Existing kerbline
- Existing Trees
- Existing footways to be paved, widened and converted to shared-use with cycles.
- Speed cushions
- Improved footway surface
- Feature paving to mark building edge
- Footpath surface to match existing asphalt

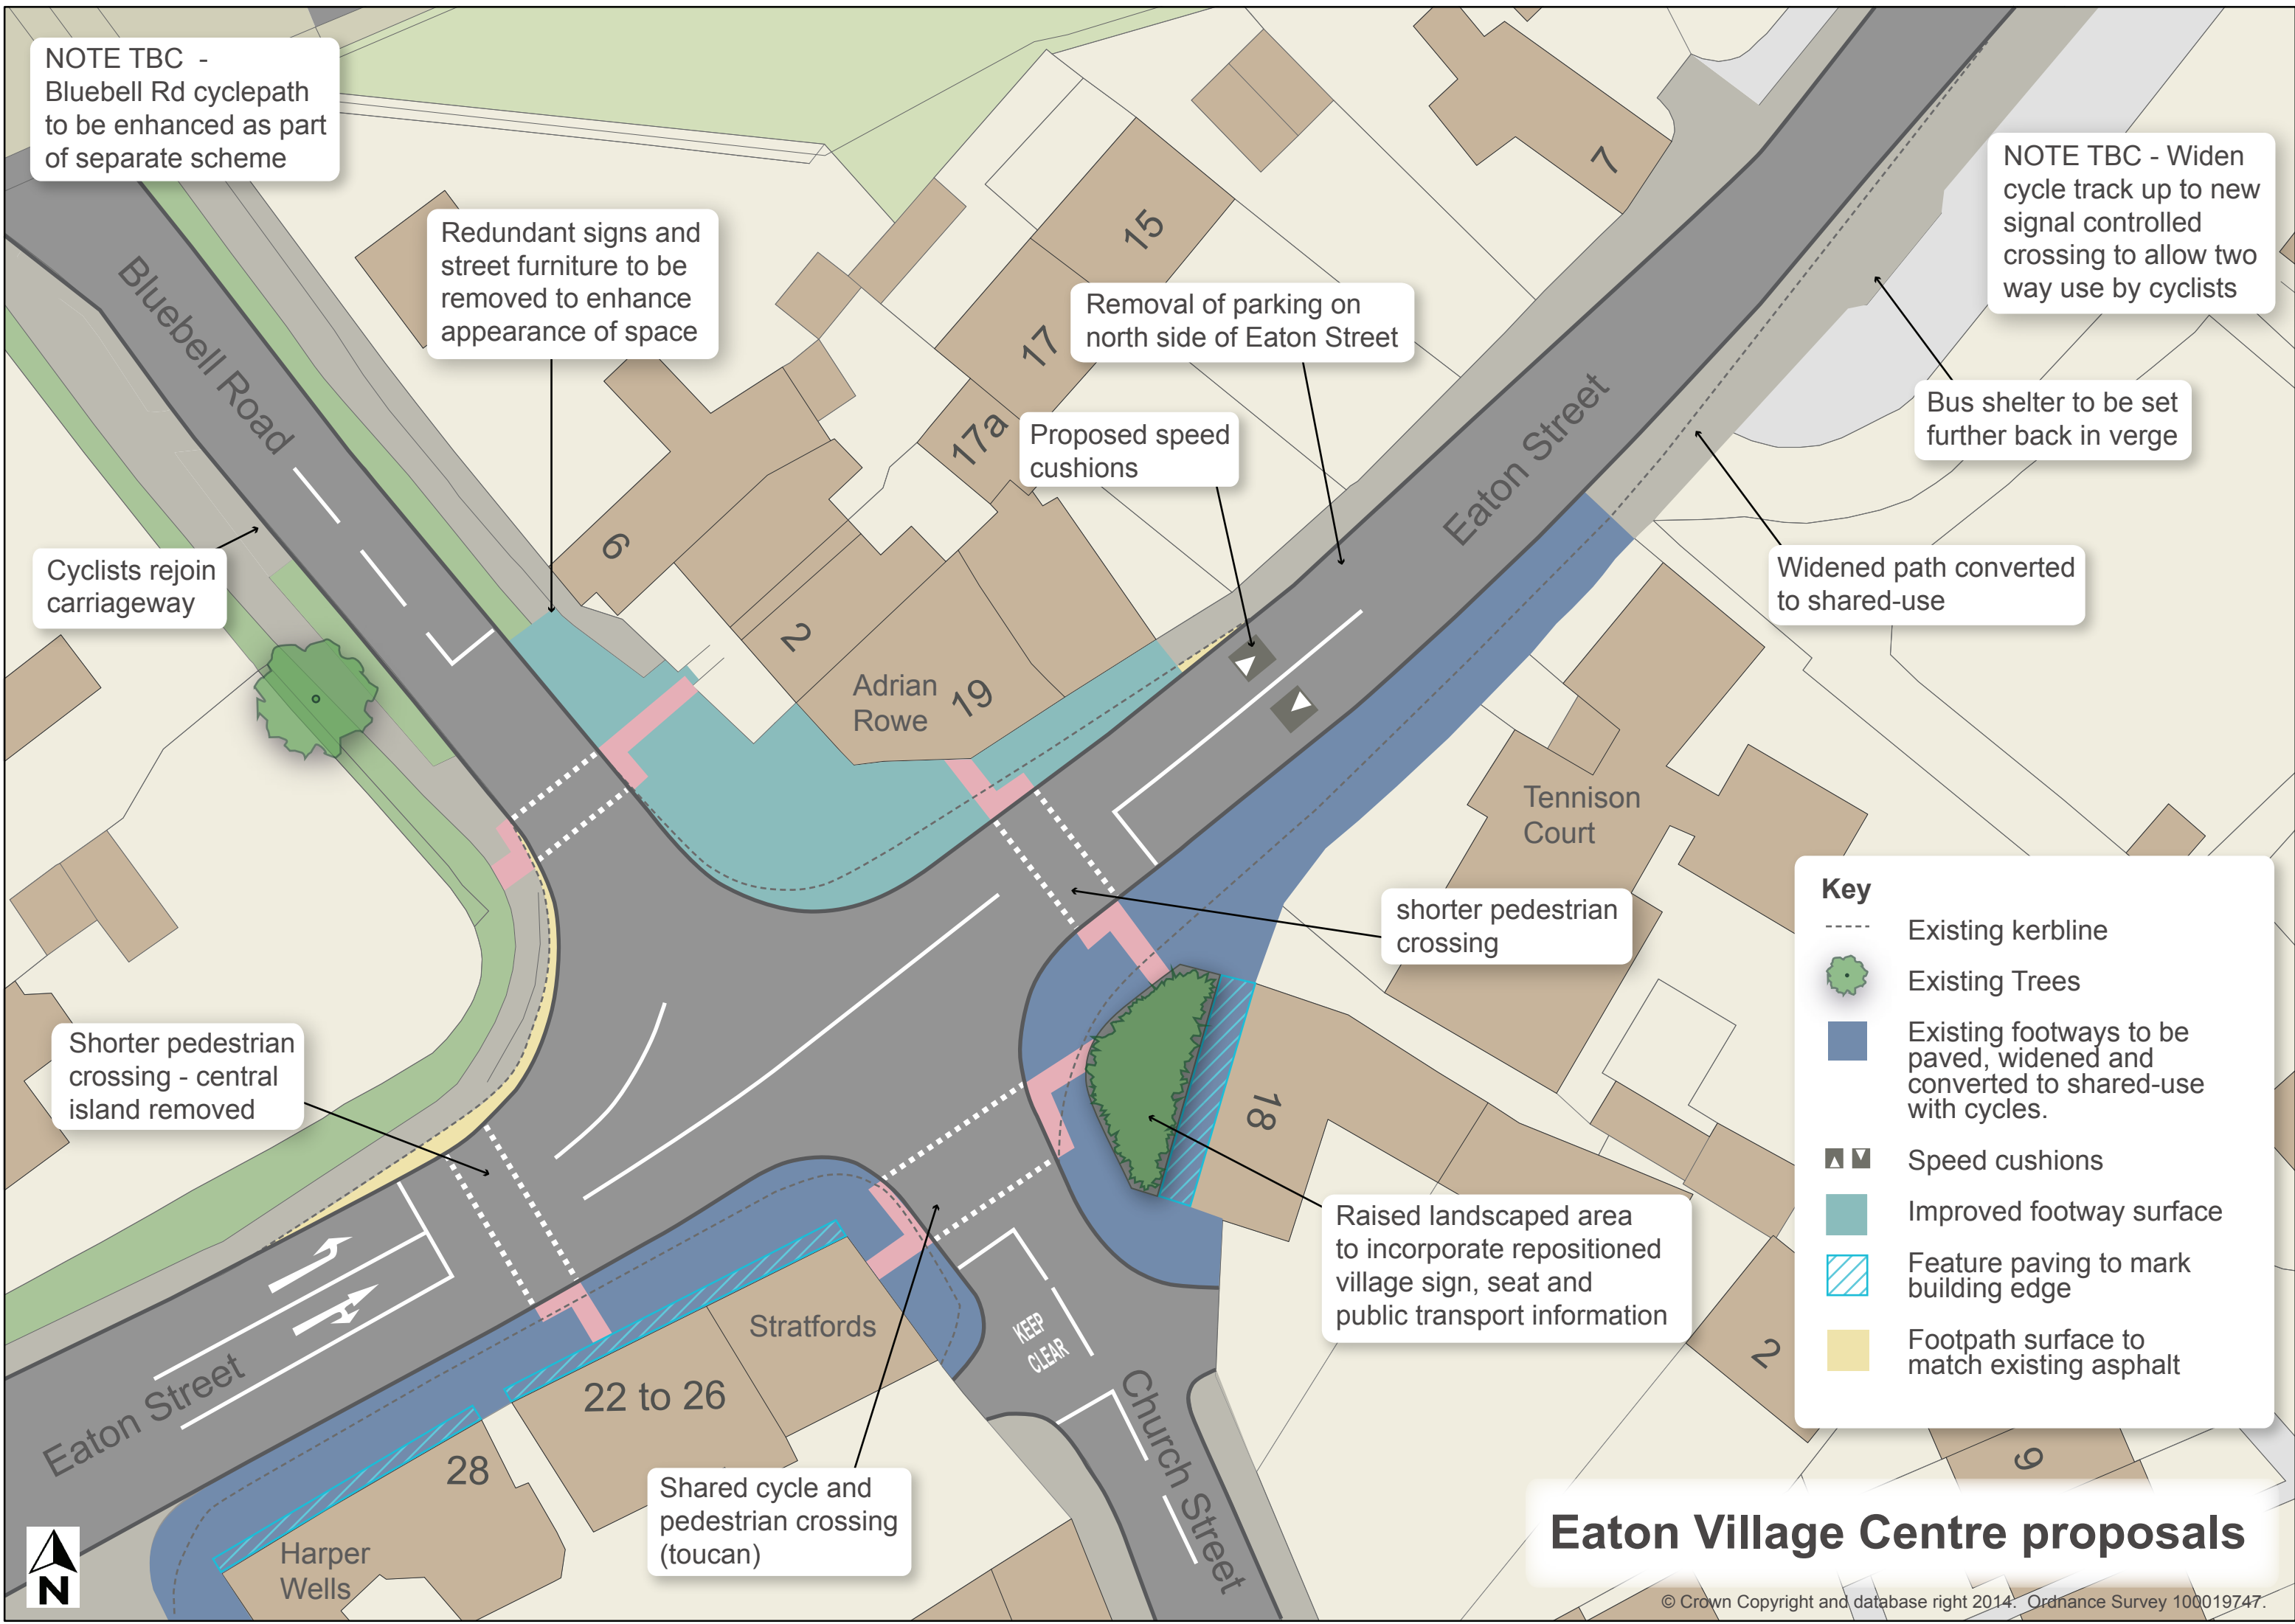

Eaton Village Centre proposals